




**CONCRETE SLEEPER**

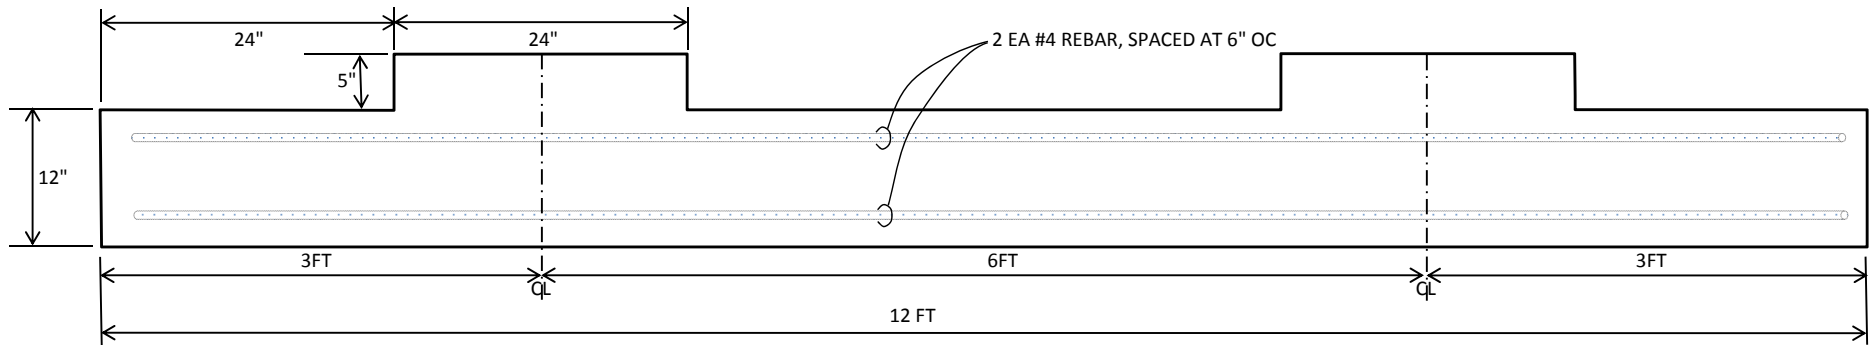

**PLAN VIEW**

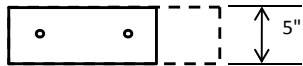


**SECTION**

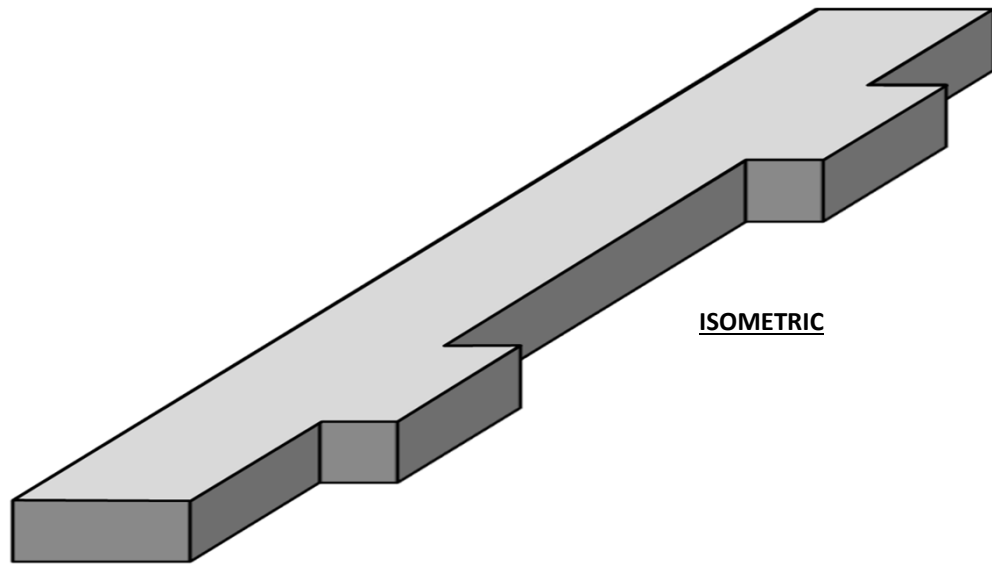

**ISOMETRIC**

|            |                  |         |                 |
|------------|------------------|---------|-----------------|
| TERRY KIRK | DESCRIPTION      | DESIGN: | SCALE: N/A      |
|            | CONCRETE SLEEPER | DRAWN:  | DATE: 2/27/2014 |
|            |                  | CHKD:   | DWG:            |
|            |                  | APRVD:  |                 |

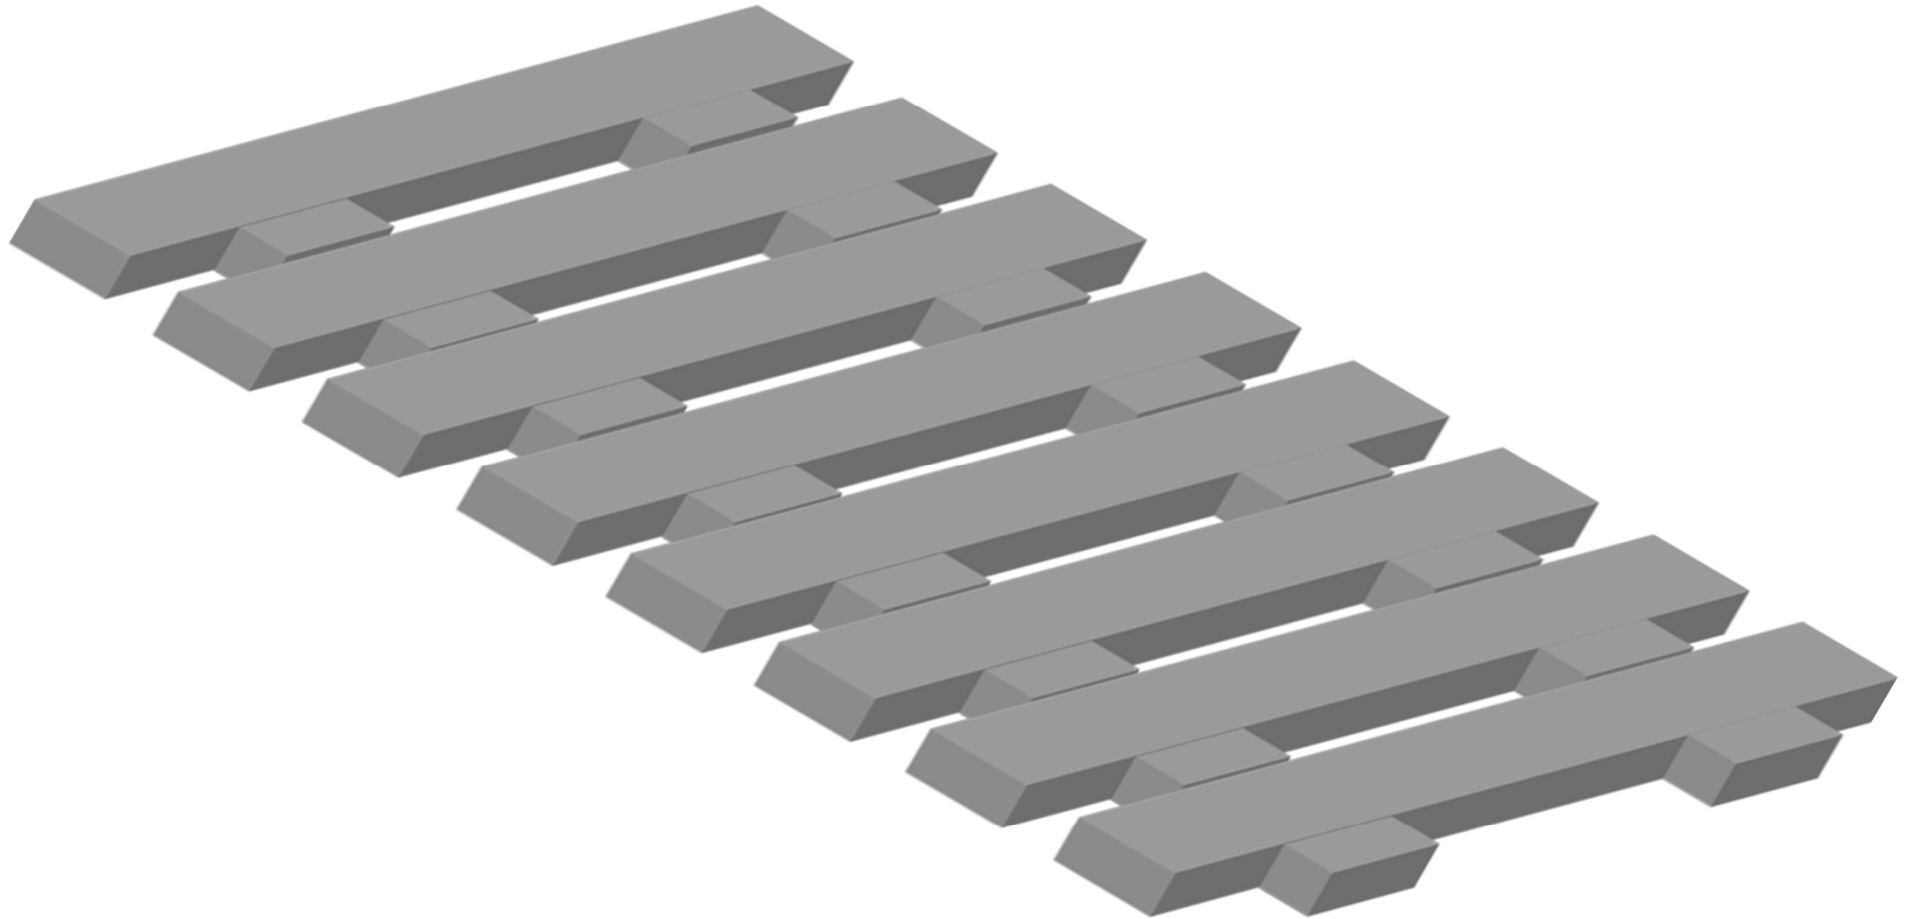

|            |                                |         |                 |
|------------|--------------------------------|---------|-----------------|
| TERRY KIRK | DESCRIPTION                    | DESIGN: | SCALE: N/A      |
|            | CONCRETE SLEEPER - APPLICATION | DRAWN:  | DATE: 2/27/2014 |
|            |                                | CHKD:   | DWG:            |
|            |                                | APRVD:  |                 |